



SECTION-AA
SCALE-1 : 200

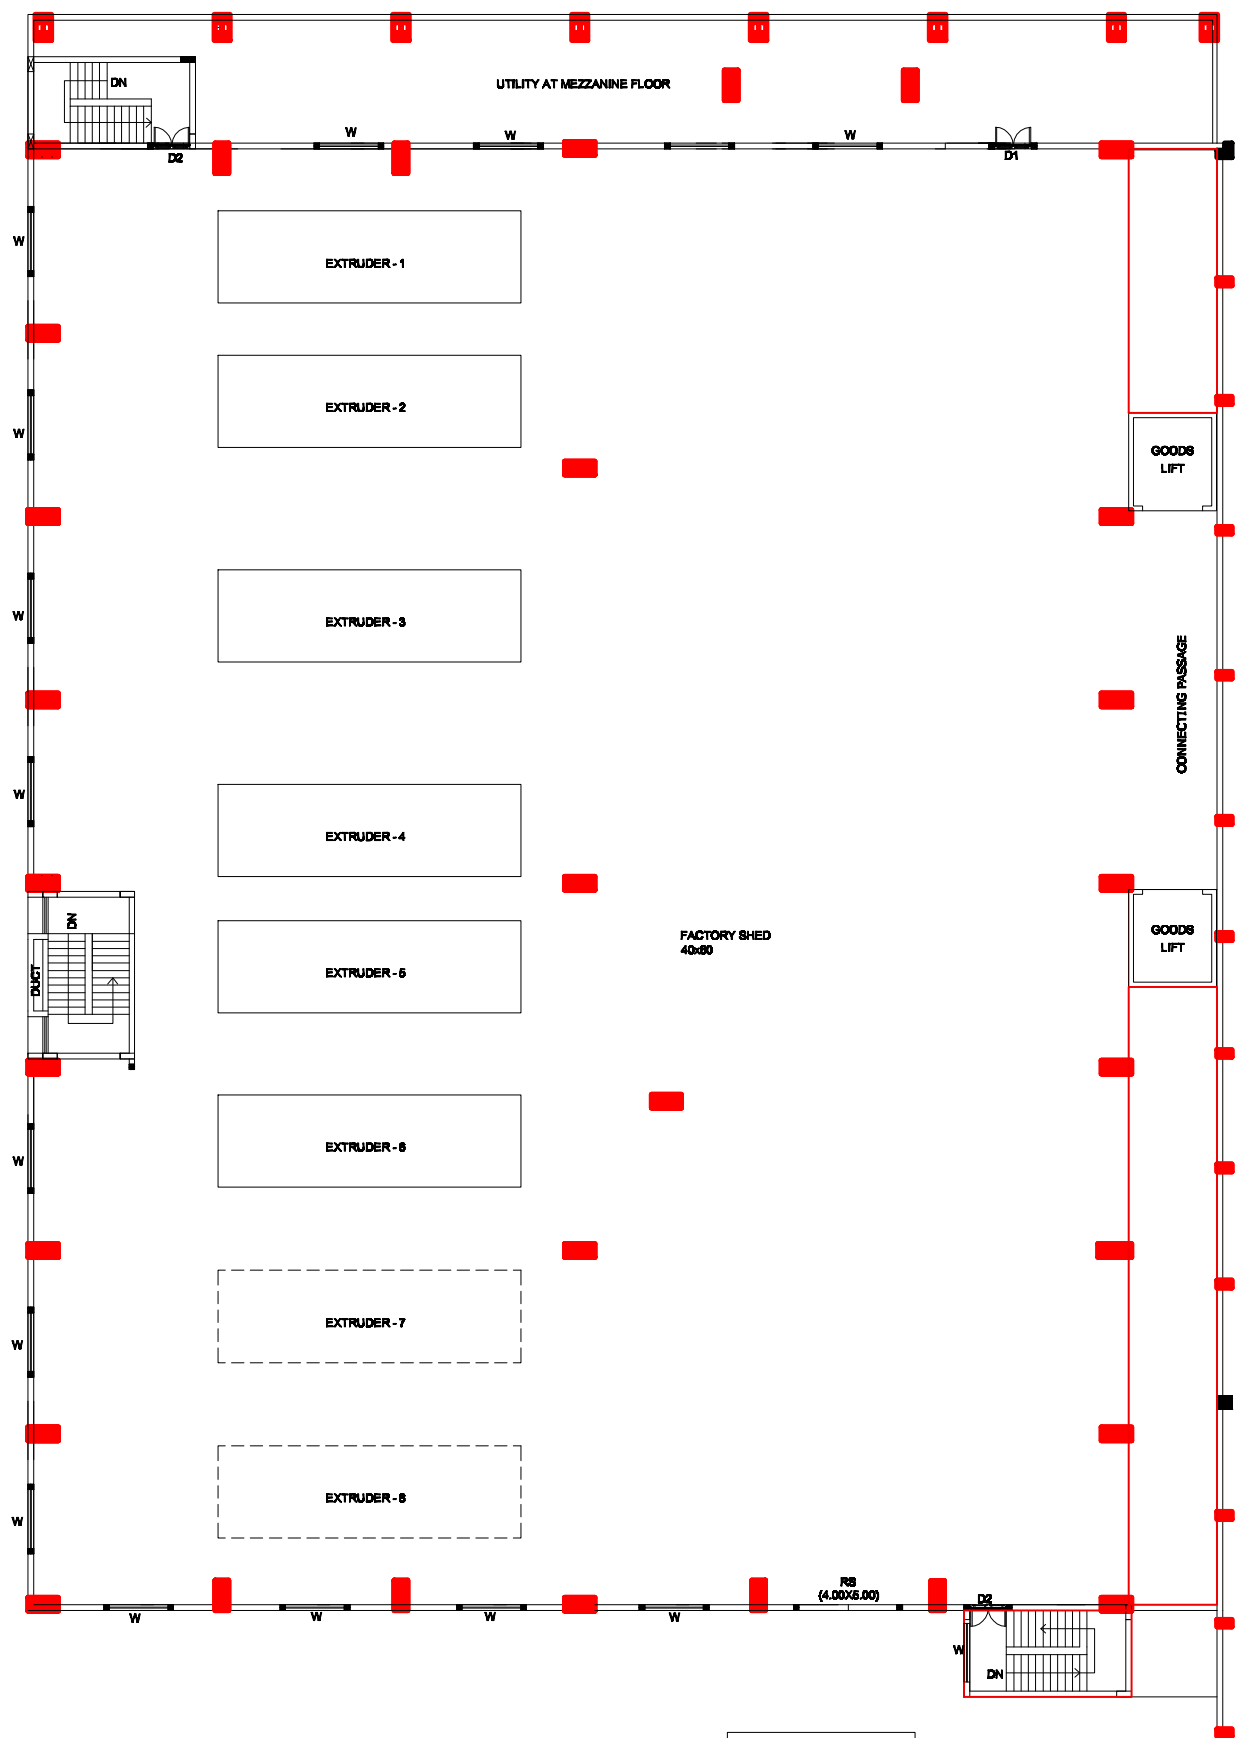

MEZZANINE FLOOR PLAN
SCALE-1 : 250

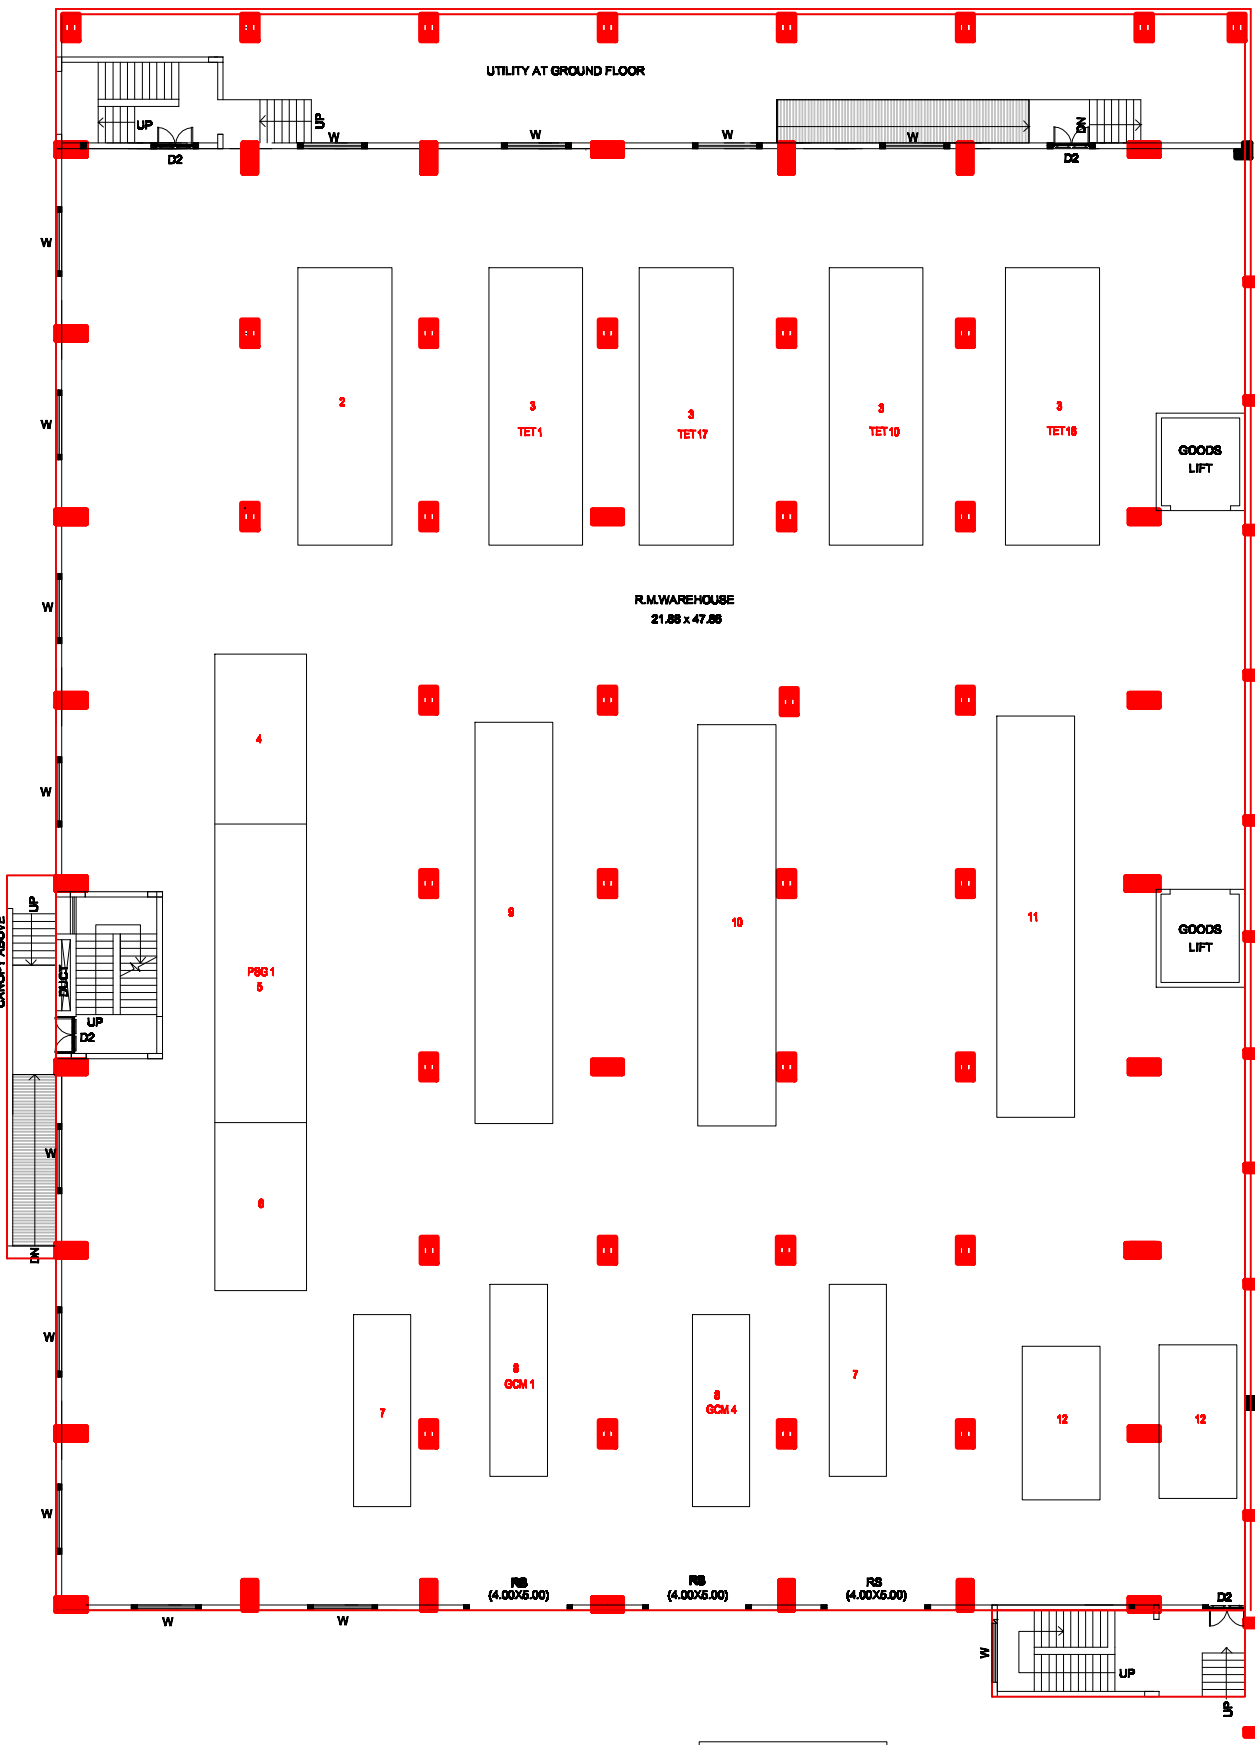

GROUND FLOOR PLAN
SCALE-1 : 250

APPROVED STAMP

SCHEDULE OF MACHINERY			
SR. NO.	DESCRIPTION	SIZE	QTY.
1	EXTRUDE	12.00X4.00	8
2	TET	4.80X11.5	1
3	TET	4.80X11.5	8
4	ACCUMULATOR	4.80X11.5	8
5	PSG	4.80X12.0	2
6	TCK	4.80X7.00	1
7	FOLDING MC	2.90X4.00	3
8	ODM-1	2.90X8.00	3
9	POLYTYPE	3.00X18.0	1
10	ODM MC	3.30X18.0	1
11	HINTERKOFF	3.80X18.0	1
12			
13	POGGO	3.80X8.00	2
14	MONTOU	3.80X8.00	1
15	LINE F	3.80X8.00	1
16	LBS	2.80X8.00	3
17	TCK	2.90X1.00	1
18	SCREEN PRINTING UNIT	9.4.00	1
19	LINE 1	4.80X14.00	1
20	LINE 2	4.80X14.00	1
21	LINE 12 PRINTING & CAPPING	4.80X18.00	1
22	LINE 12 PRINTING & CAPPING	4.80X18.00	1
23			

SCHEDULE OF DOORS & WINDOWS			
SR.NO	TYPE	DESCRIPTION	SIZE
1	D	DOOR	8.8 X 2.1
2	D1	DOOR	8.75 X 2.1
3	D2	DOOR	1.8 X 2.1
4	D3	DOOR	1.8 X 2.1
5	D4	DOOR	1.2 X 2.1
6	D5	DOOR	3.8 X 2.1
7	D6	DOOR	1.80 X 2.1
8	D7	DOOR	2.8 X 2.1
9	W	WINDOW	2.40X1.80
10	W14	WINDOW	3.80X1.80
11	W18	WINDOW	3.80X1.80
12	RS	ROLLING SHUTTER	4.0X3.0

NOTE :
1) ALL DIMENSION ARE IN METERS.

ESSEL PROPACK LIMITED

VADAVALI VADA , PALGHAR MAHARASHTRA , 421312